




SECTIUNE TRANSVERSALA A-A
SCARA 1:50

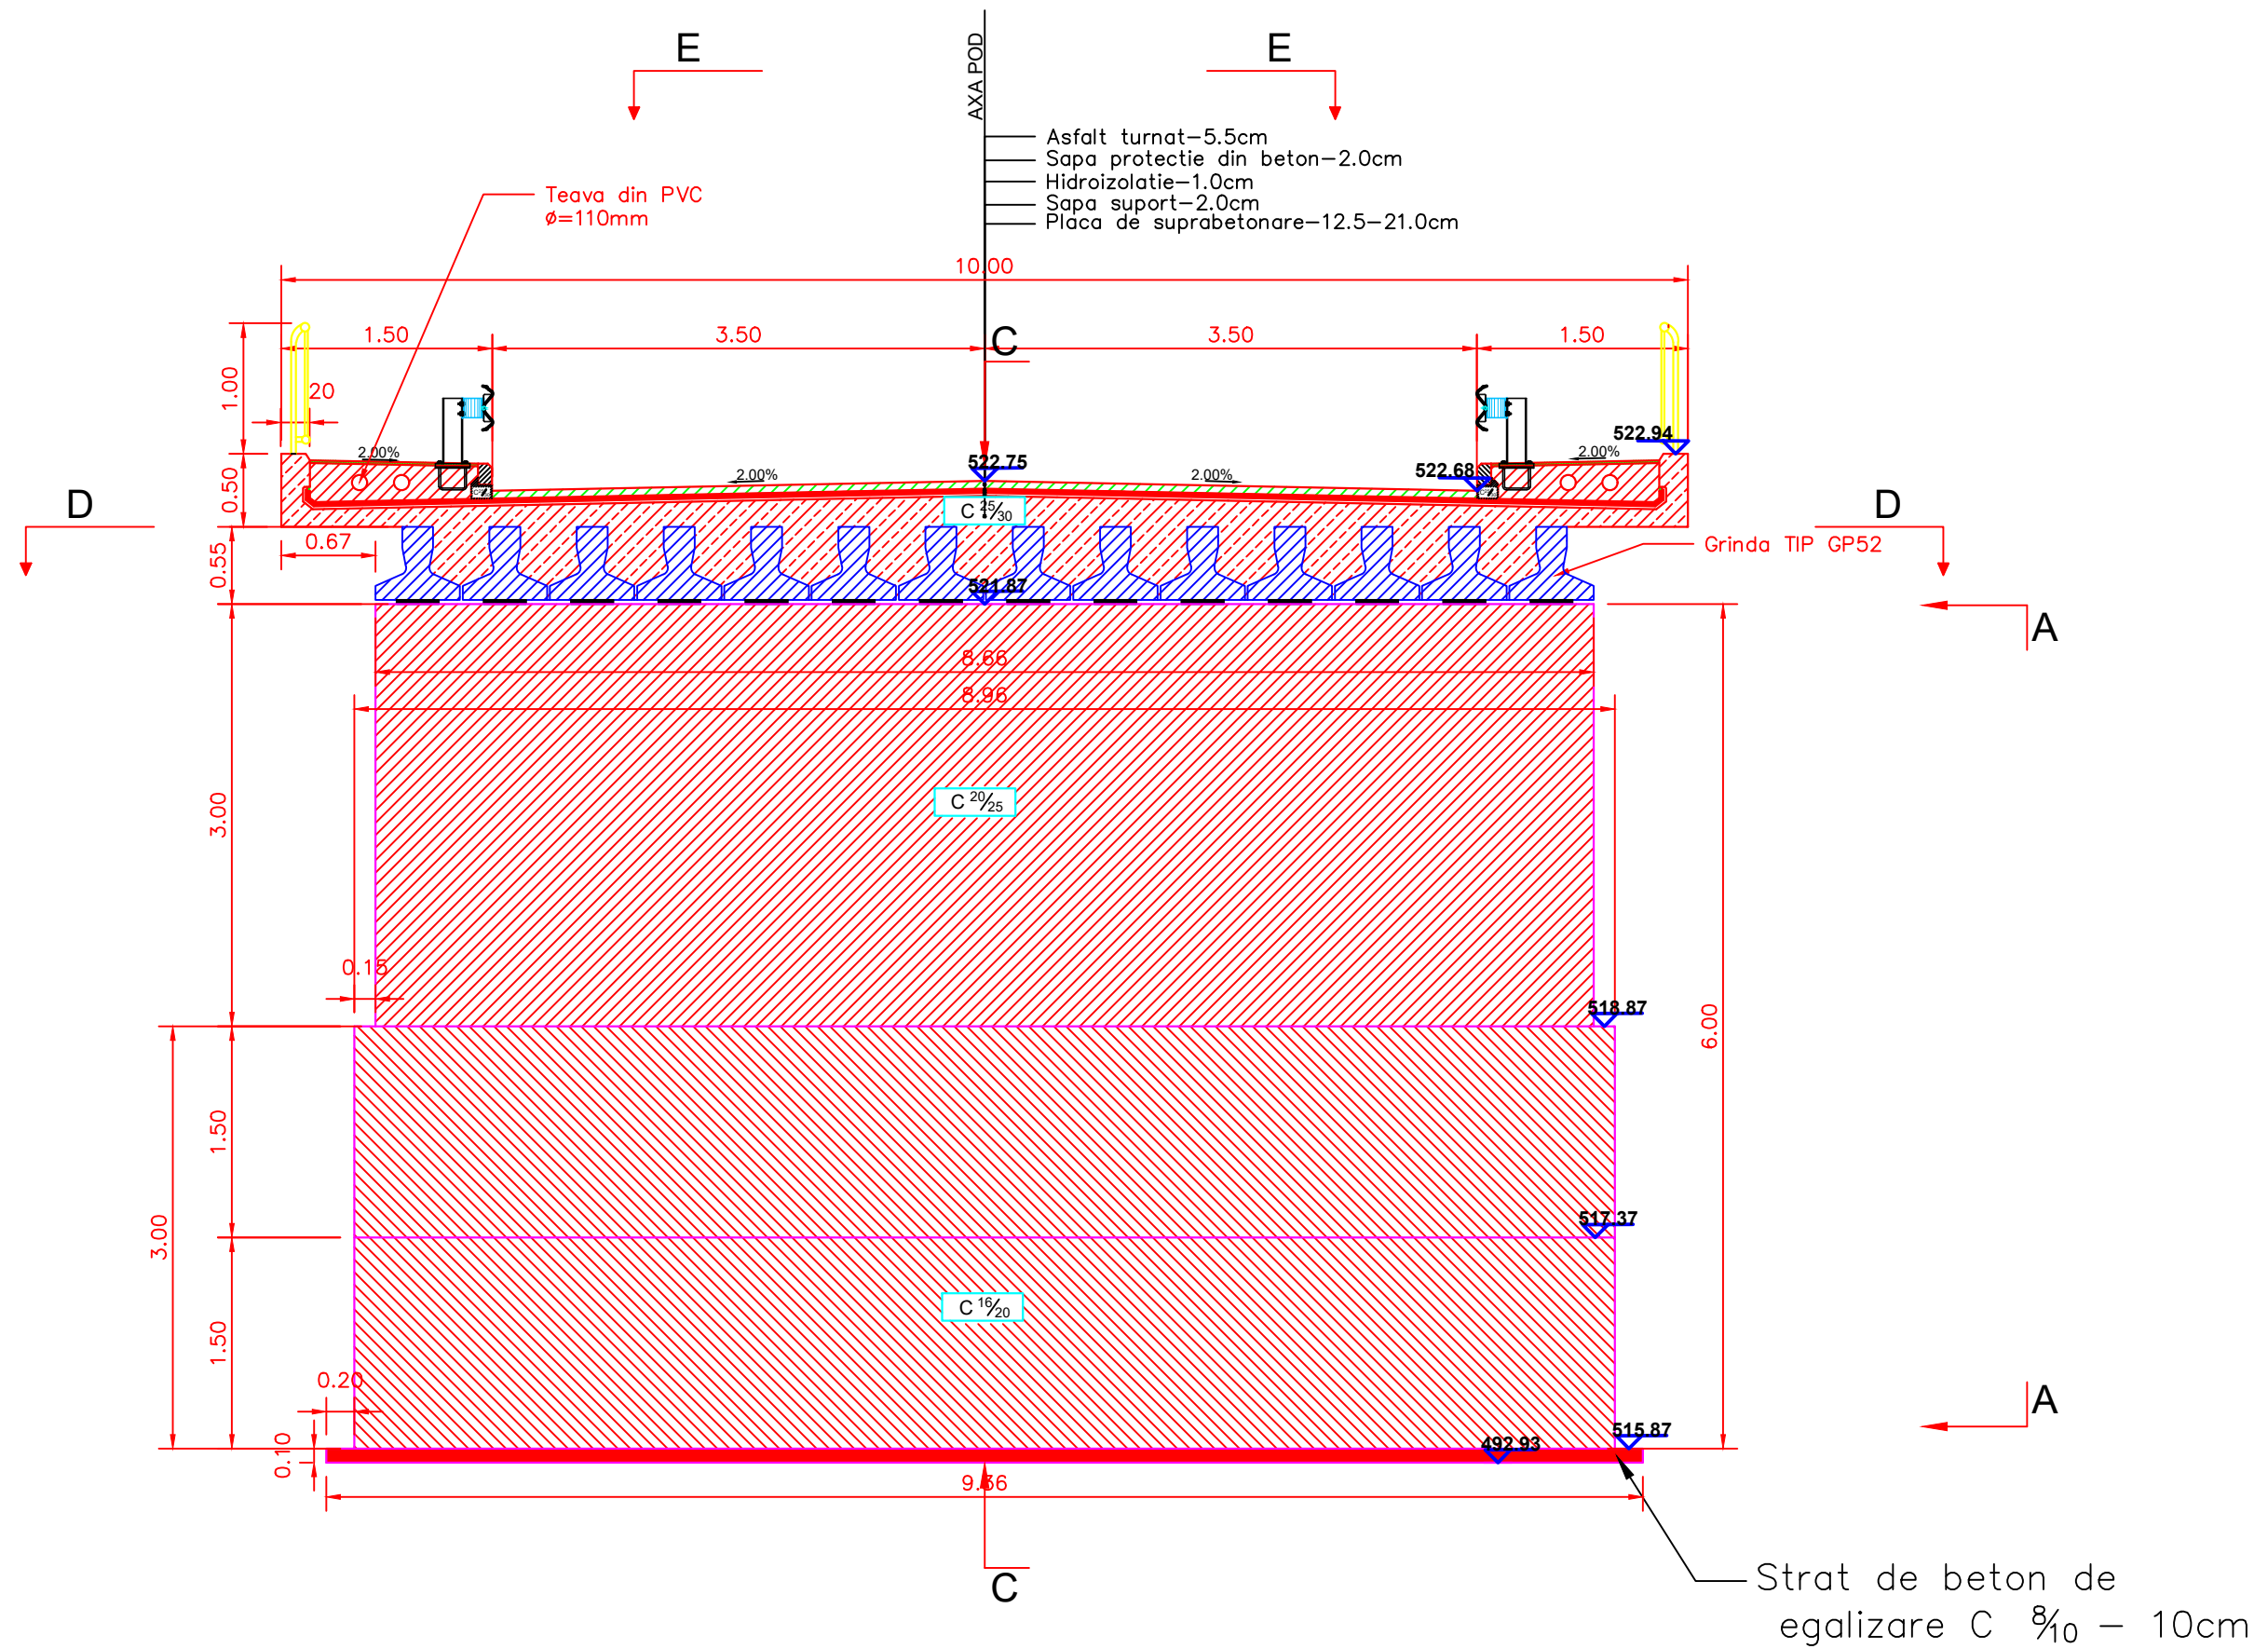

VEDERE LATERALA B-B
SCARA 1:50

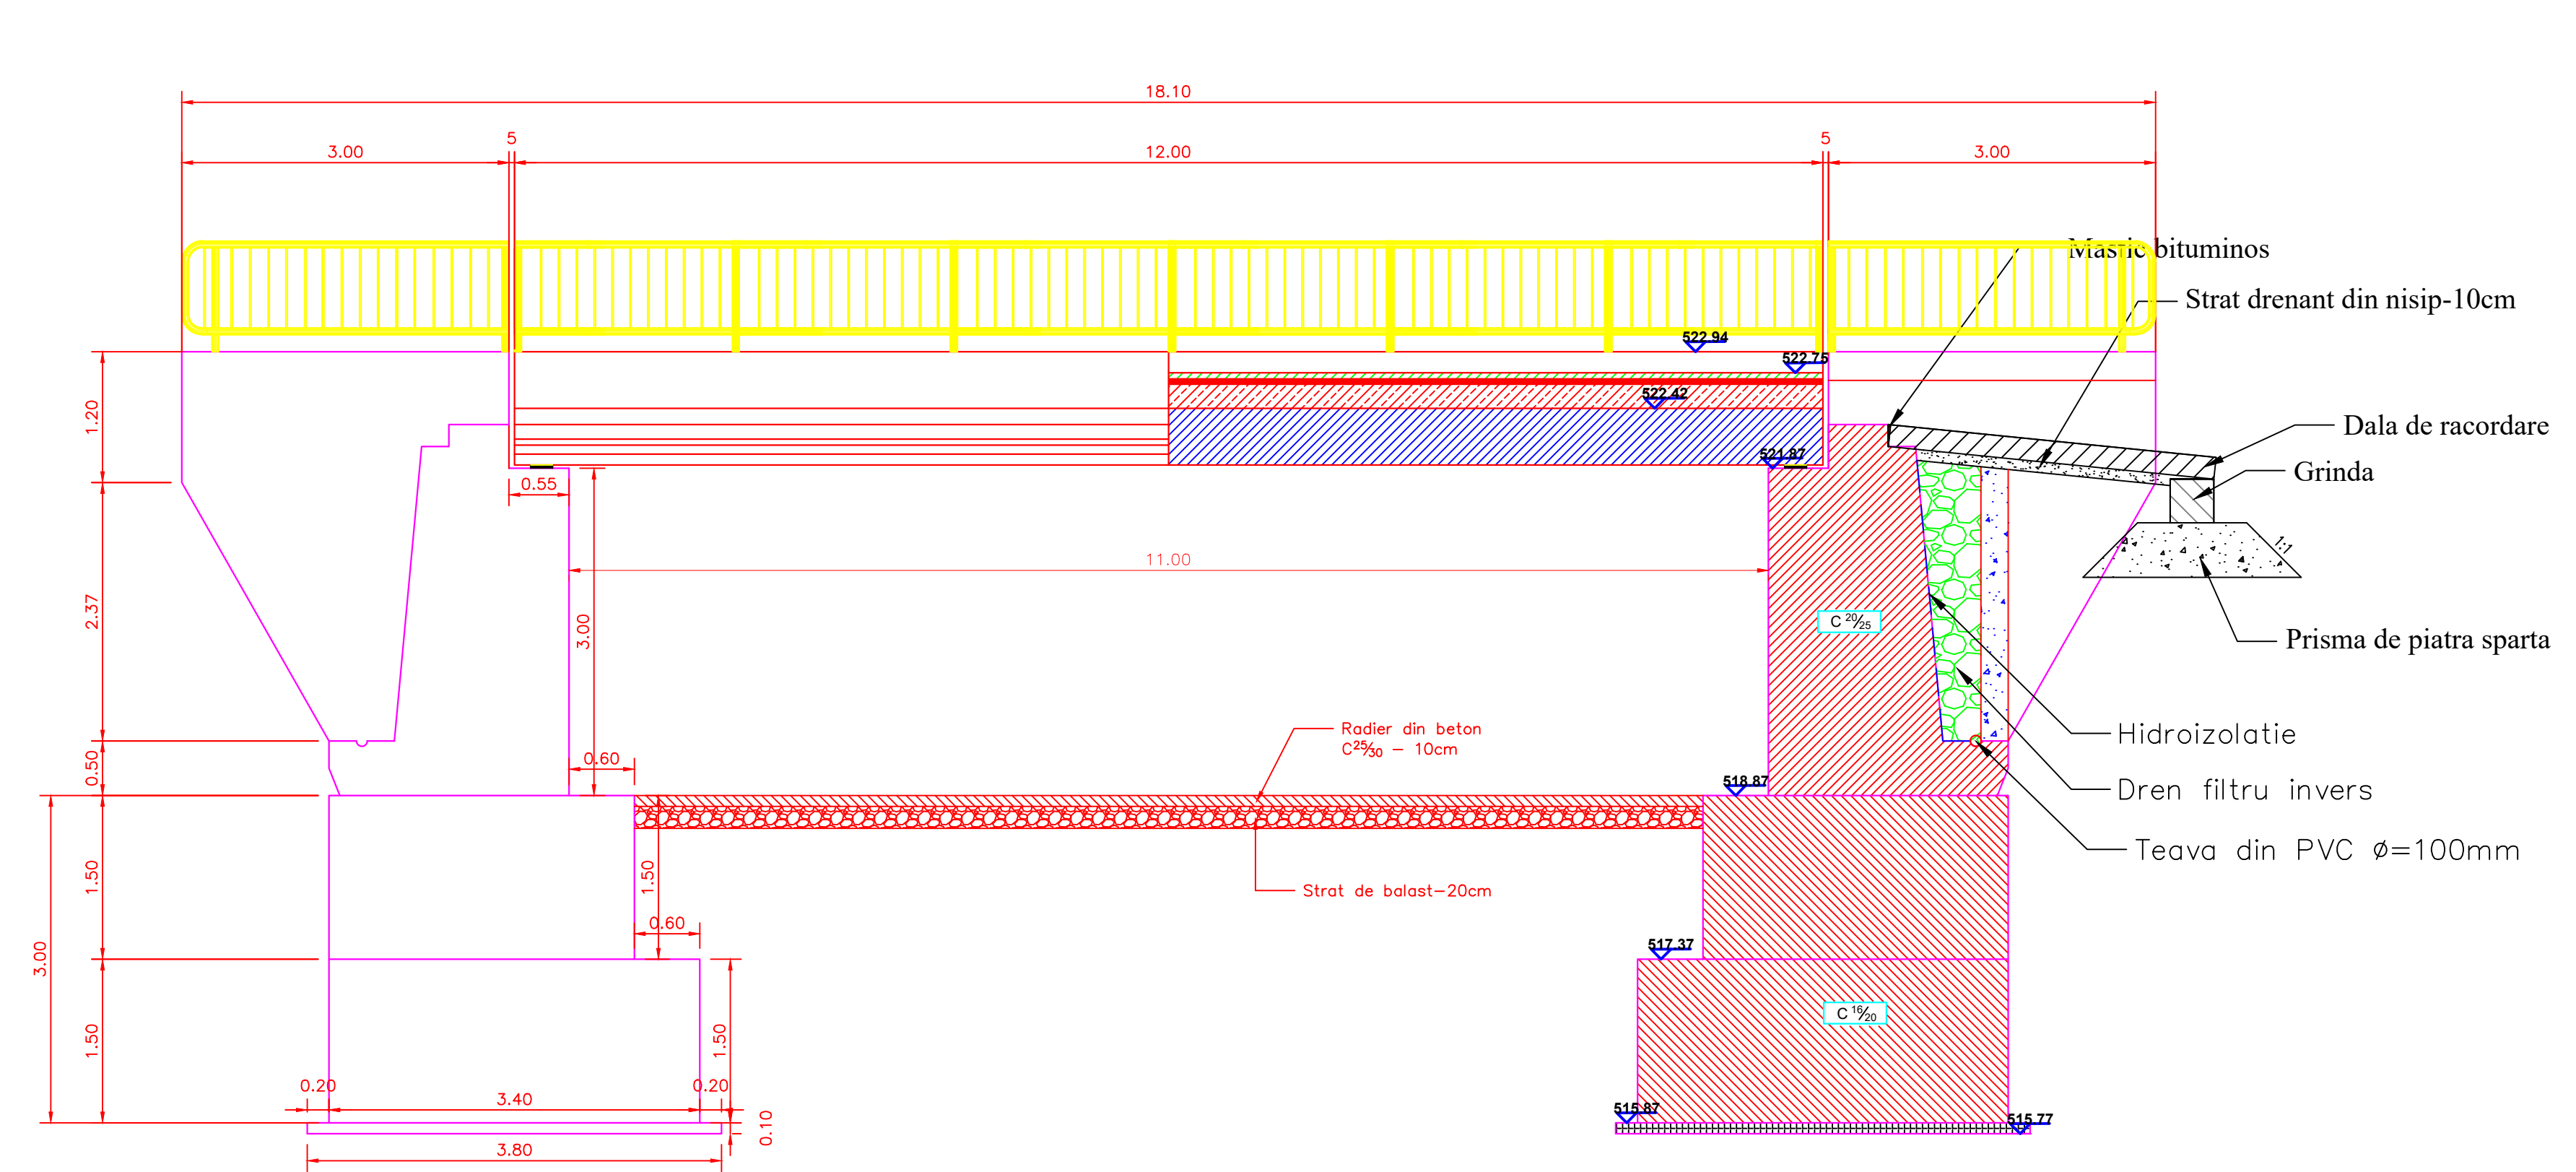

SECTIUNE LATERALA C-C
SCARA 1:50

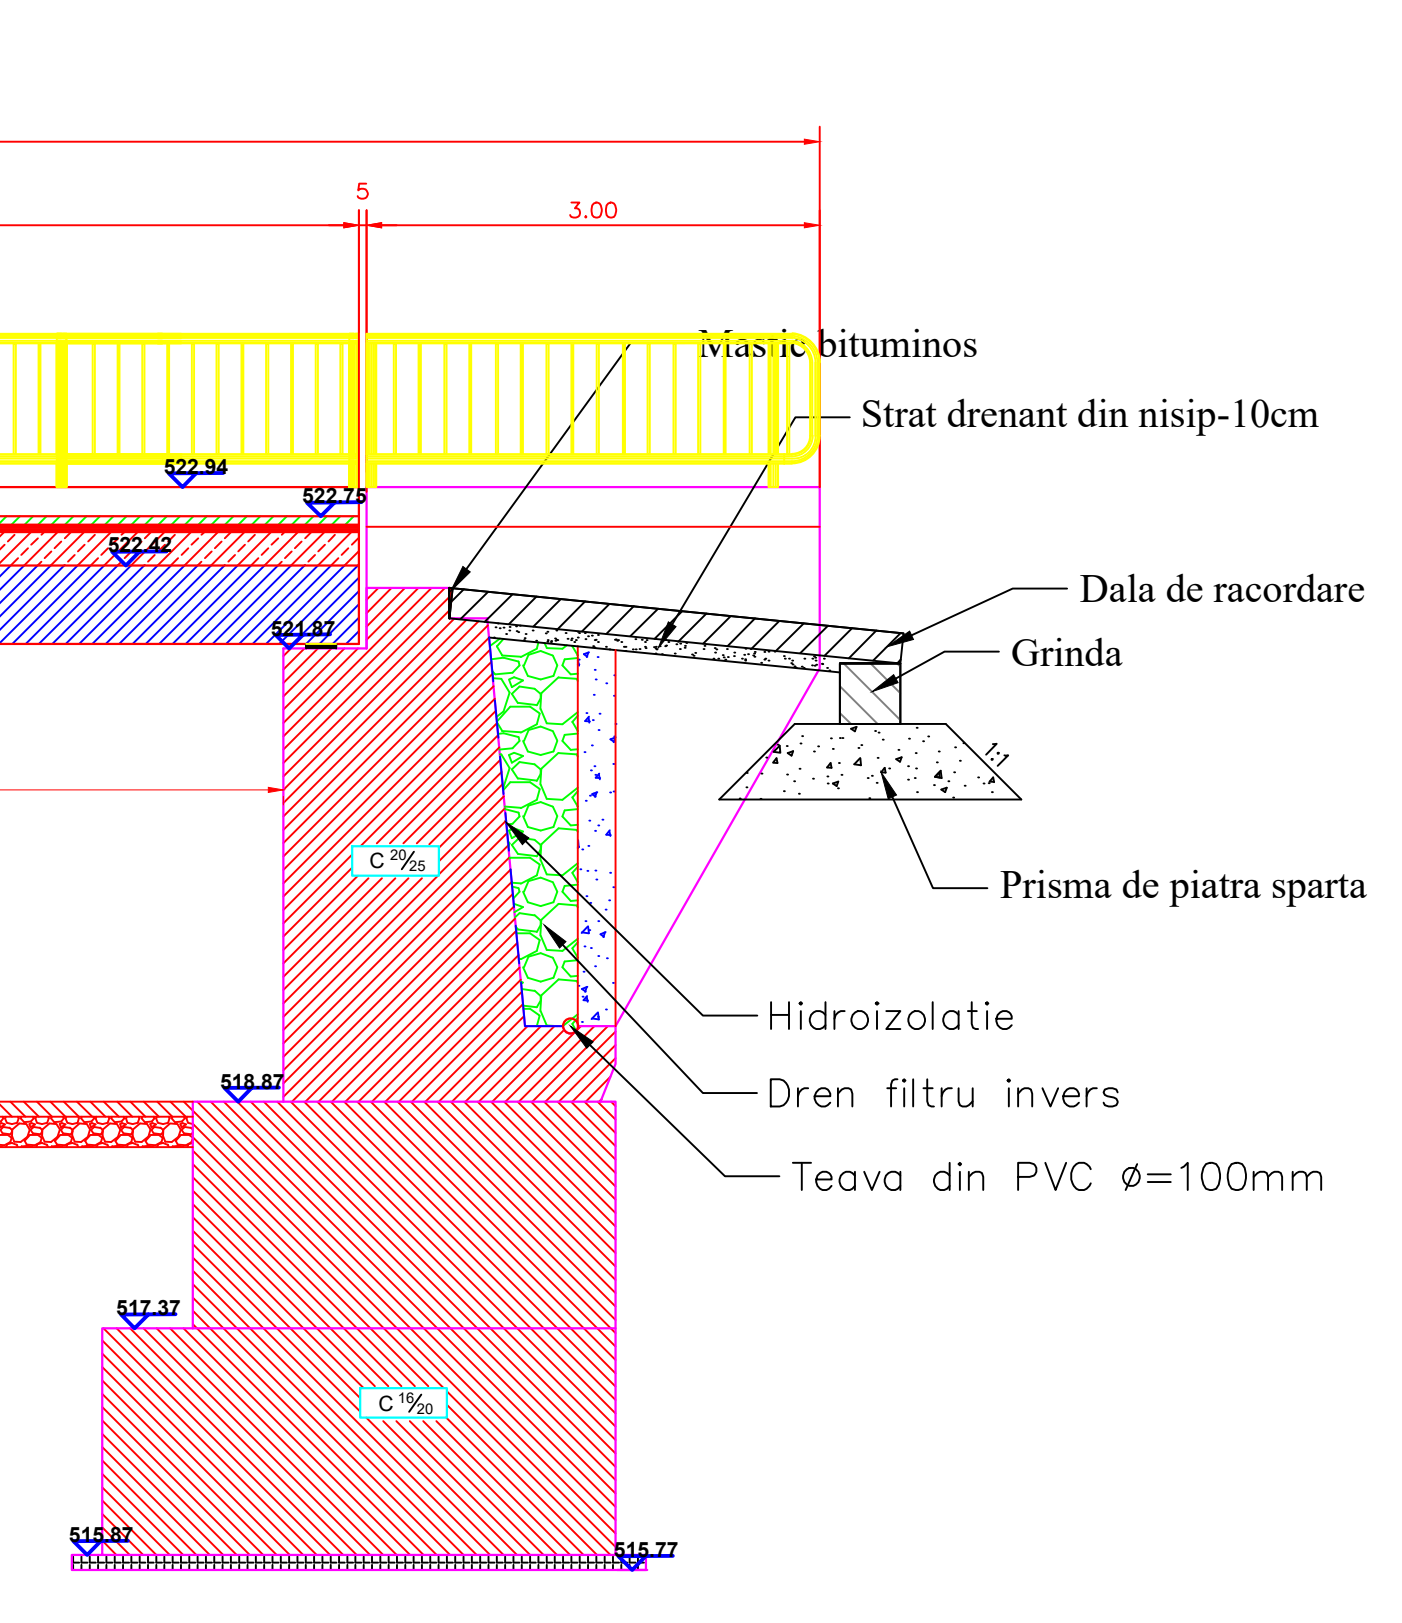

HARTA CHEIE:

PROIECTAT:
S.C.TOTAL
MAPINVENT S.R.L.

J33/758/2012, CUI RO 30630008
SUCEAVA, STR. RULMENTULUI
NR.5 Bl.52 Sc. A ap.4
Telefon:0740238021
EMAIL: totalmapinvent@gmail.com

VERIFICATOR:
NUME:

SEMNTURA
CERINTA
REFERAT NR./DATA

BENEFICIAR:
CONSILIUL JUDETEAN HARGHITA

DENUMIRE PROIECT:
MODERNIZARE DRUM JUDETEAN
DJ 131A COMANESTI-MARTINIS,
LA KM 10+150-16+775

FAZA:
PROIECT TEHNIC
+
DETALII DE EXECUTIE

SEF PROIECT	SEMNTURA
Ing. Claudiu Dumitru CRISTEA	
PROIECTAT	SEMNTURA
Ing. Alexandru-Catalin TUREATCA	
DESENAT	SEMNTURA
Ing. Viad ONISDRU	

DENUMIRE PLANSA:
DISPOZITIE GENERALA PDD PE
GRINZI DIN B.A. CU Lg=12m
PLANSA NR.: P 1
SCARA: 1:50
PROIECT NR.: 47/2018
DATA: 2018